


Information is given as a guide only and its accuracy cannot be guaranteed.

PLEASE NOTE: This plan ONLY shows assets owned by Western Power Distribution. Electricity assets owned by IDNO's (Independent Network Operators) MAY be present in this area.

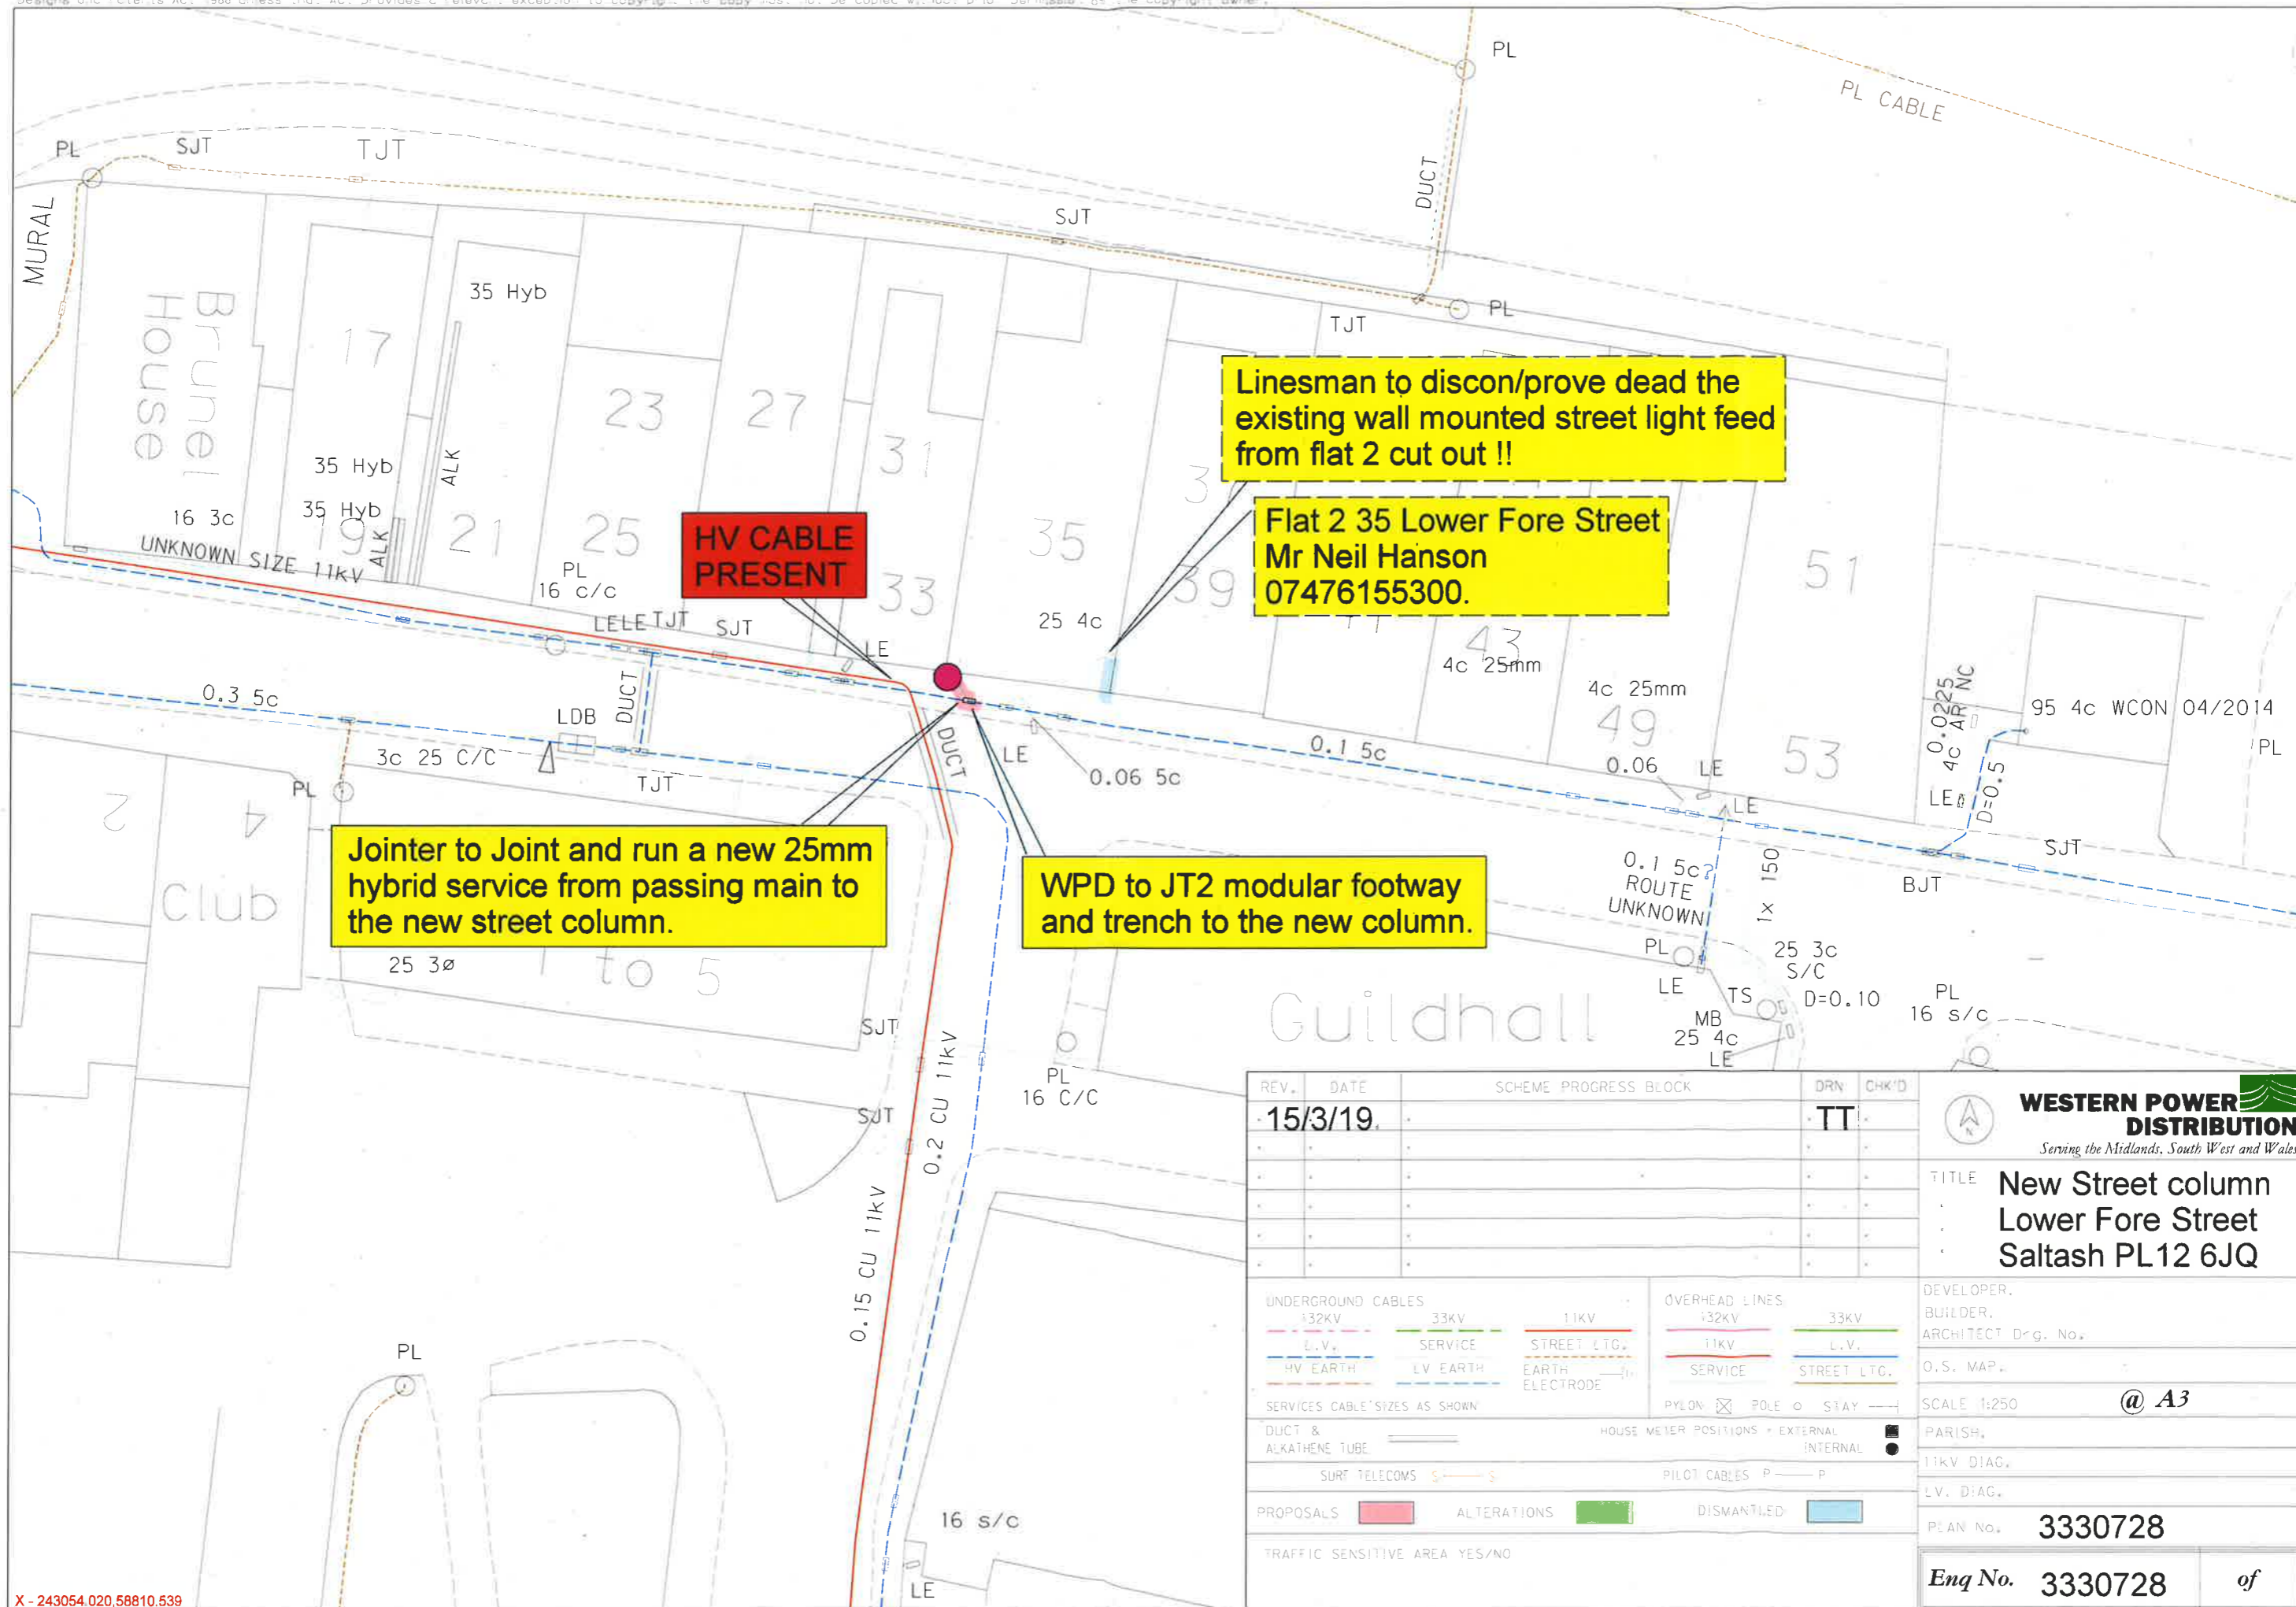

REV.	DATE	SCHEME	PROGRESS	BLOCK	DRN	CHK'D
	15/3/19				TT	

UNDERGROUND CABLES 32kV 33kV 11kV L.V. SERVICE STREET LTG. HV EARTH LV EARTH EARTH ELECTRODE		OVERHEAD LINES 32kV 33kV 11kV L.V. SERVICE STREET LTG.	
SERVICES CABLE SIZES AS SHOWN		PYLEON ☒ POLE ○ STAY —	
DUCT & ALKATHENE TUBE —		HOUSE METER POSITIONS • EXTERNAL ■ INTERNAL ●	
SURT TELECOMS S—S		PILOT CABLES P—P	
PROPOSALS	ALTERATIONS	DISMANTLED	
TRAFFIC SENSITIVE AREA YES/NO			

WESTERN POWER DISTRIBUTION Serving the Midlands, South West and Wales	
TITLE New Street column Lower Fore Street Saltash PL12 6JQ	
DEVELOPER, BUILDER, ARCHITECT Drg. No., O.S. MAP, SCALE 1:250 @ A3	
PARISH, 11kV DIAG, LV DIAG, PLAN No. 3330728	
Enq No. 3330728	of

