


Information is given as a guide only and its accuracy cannot be guaranteed.

PLEASE NOTE: This plan ONLY shows assets owned by Western Power Distribution. Electricity assets owned by IDNO's (Independent Network Operators) MAY be present in this area.

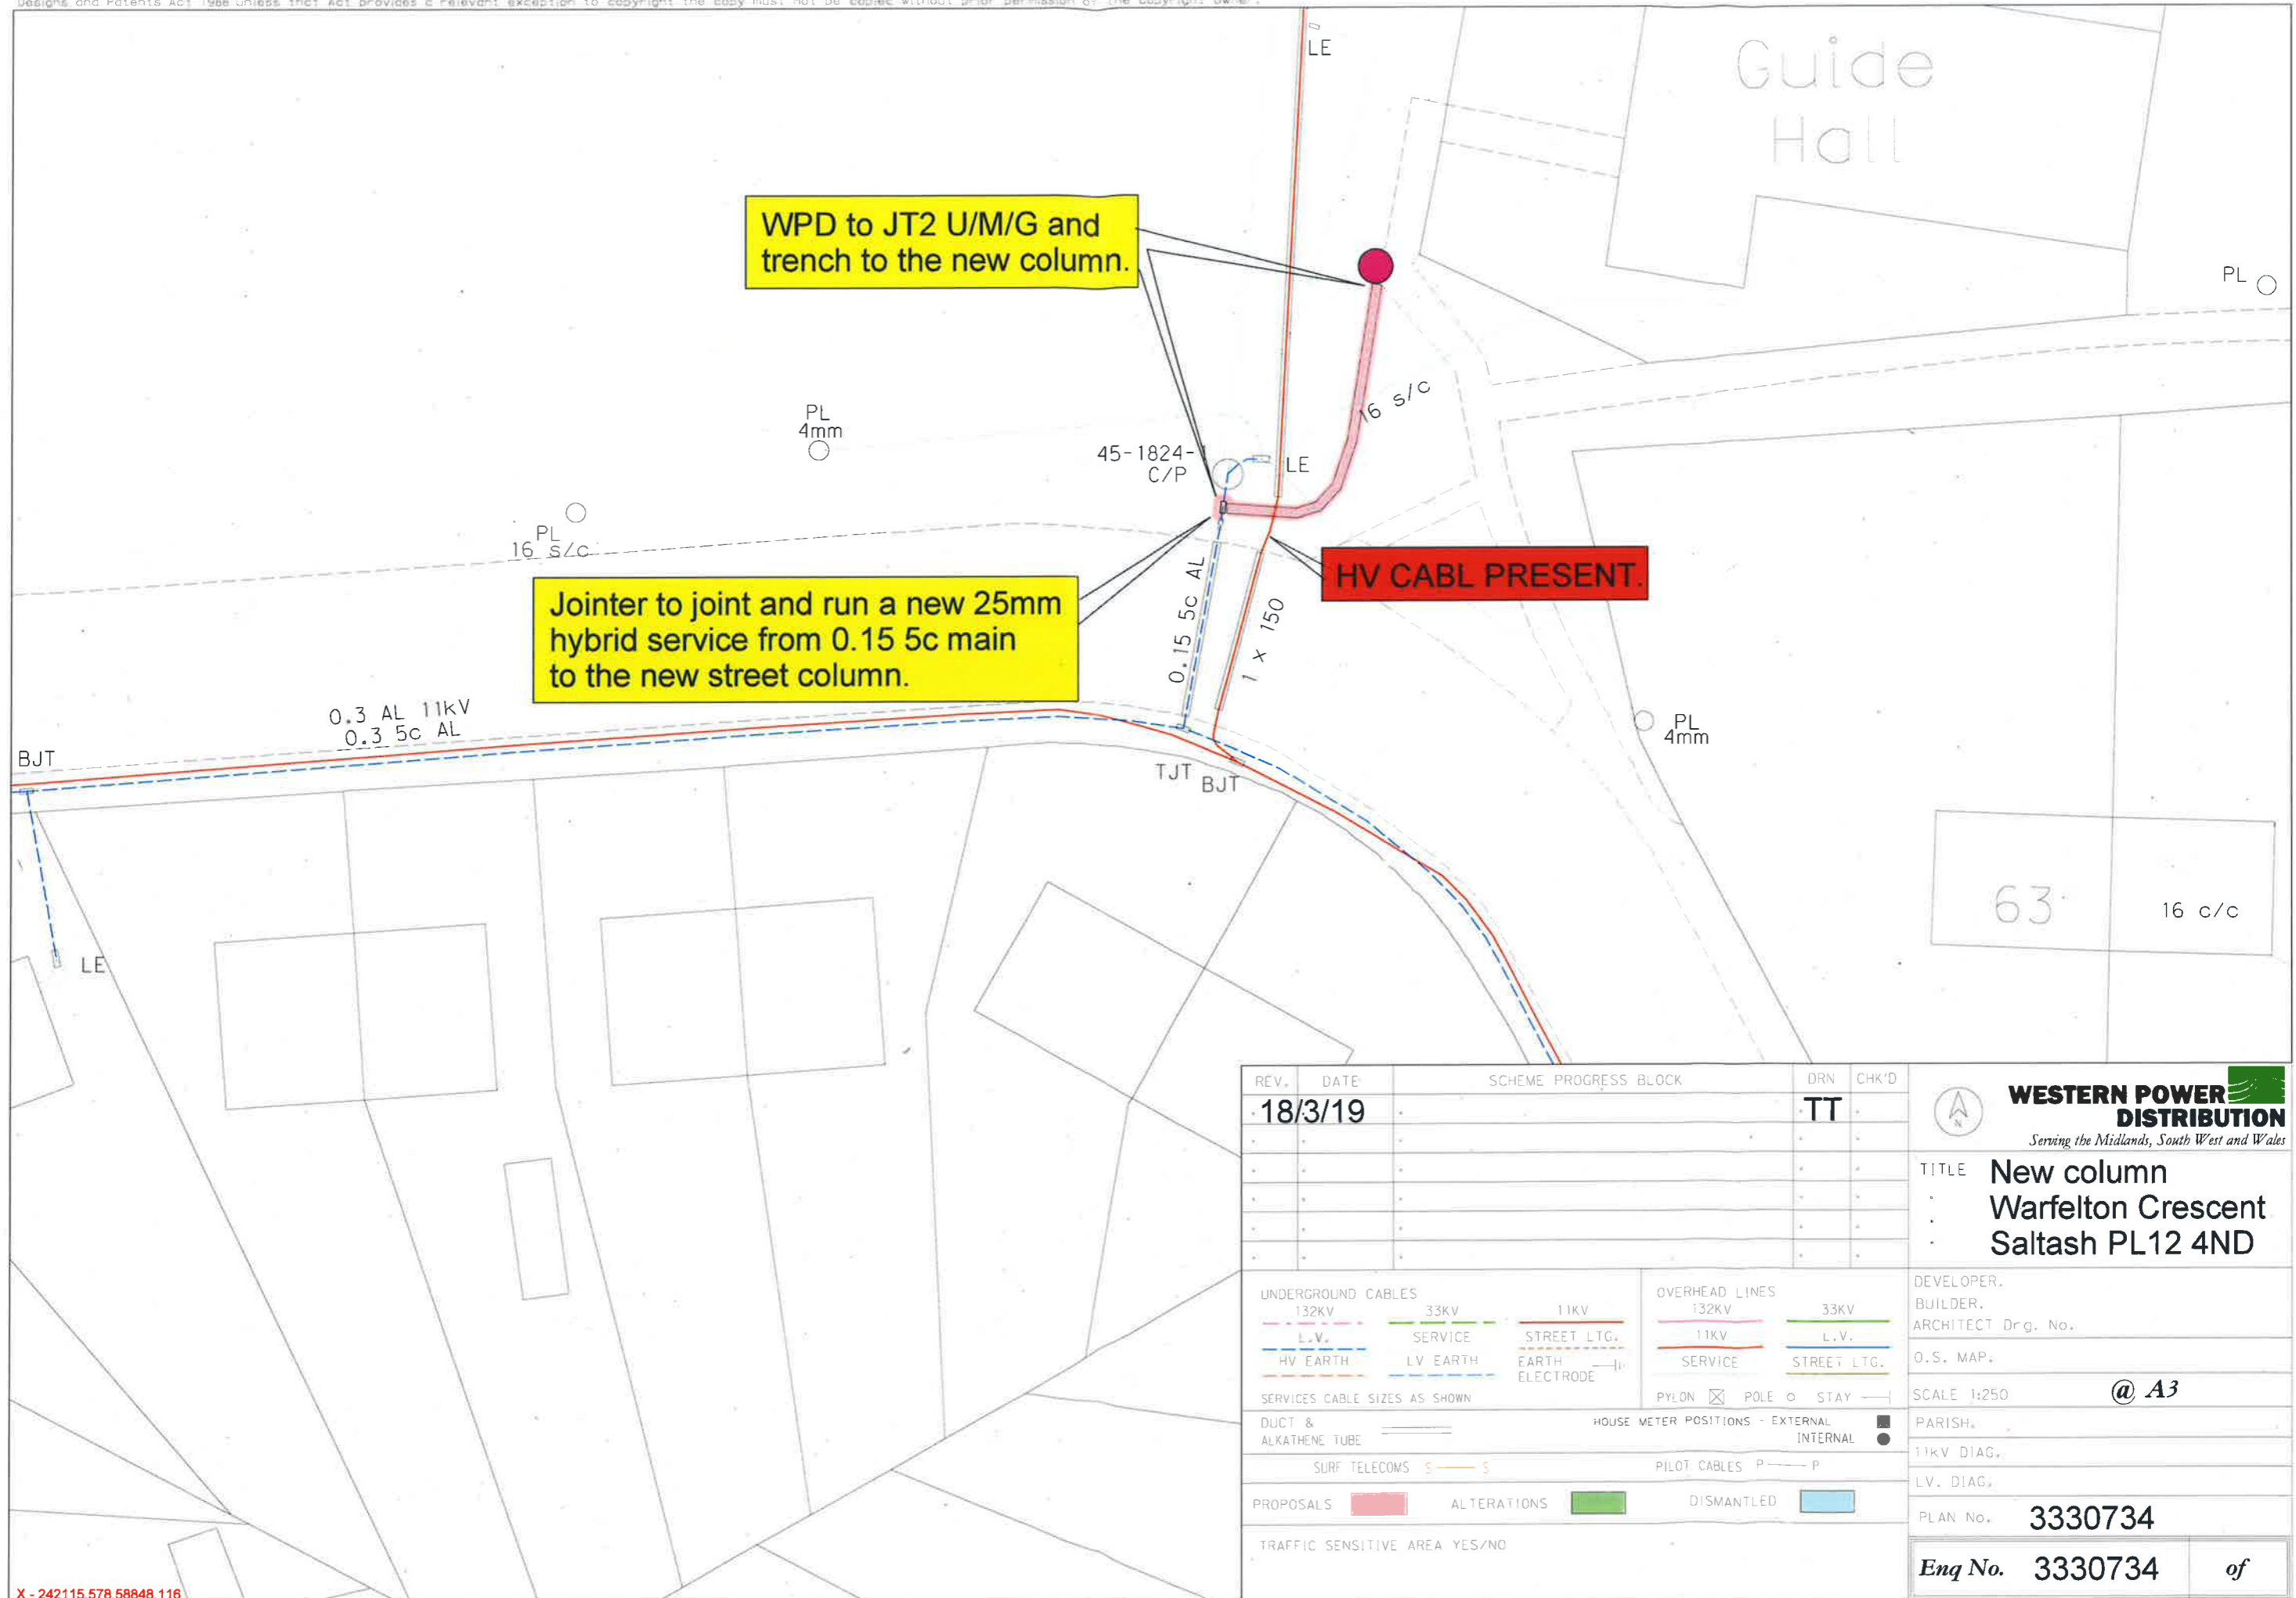

REV.	DATE	SCHEME	PROGRESS	BLOCK	DRN	CHK'D
	18/3/19				TT	


WESTERN POWER DISTRIBUTION <i>Serving the Midlands, South West and Wales</i>	
TITLE New column Warfelton Crescent Saltash PL12 4ND	
DEVELOPER: BUILDER: ARCHITECT Drg. No.:	
O.S. MAP: SCALE 1:250 @ A3	
PARISH: 11kV DIAG.:	
LV. DIAG.: PLAN No. 3330734	
Enq No. 3330734 of	

UNDERGROUND CABLES 132KV --- 33KV --- 11KV L.V. SERVICE STREET LTG. HV EARTH LV EARTH EARTH ELECTRODE	OVERHEAD LINES 132KV --- 33KV --- 11KV --- L.V. SERVICE STREET LTG.
SERVICES CABLE SIZES AS SHOWN DUCT & ALKATHENE TUBE --- SURF TELECOMS S --- S	PYLON ☒ POLE ○ STAY --- HOUSE METER POSITIONS - EXTERNAL ■ INTERNAL ● PILOT CABLES P --- P
PROPOSALS ■ ALTERATIONS ■ DISMANTLED ■	TRAFFIC SENSITIVE AREA YES/NO

X - 242115.578,58848.116

Information is given as a guide only and its accuracy cannot be guaranteed.

PLEASE NOTE: This plan ONLY shows assets owned by Western Power Distribution. Electricity assets owned by IDNO's (Independent Network Operators) MAY be present in this area.

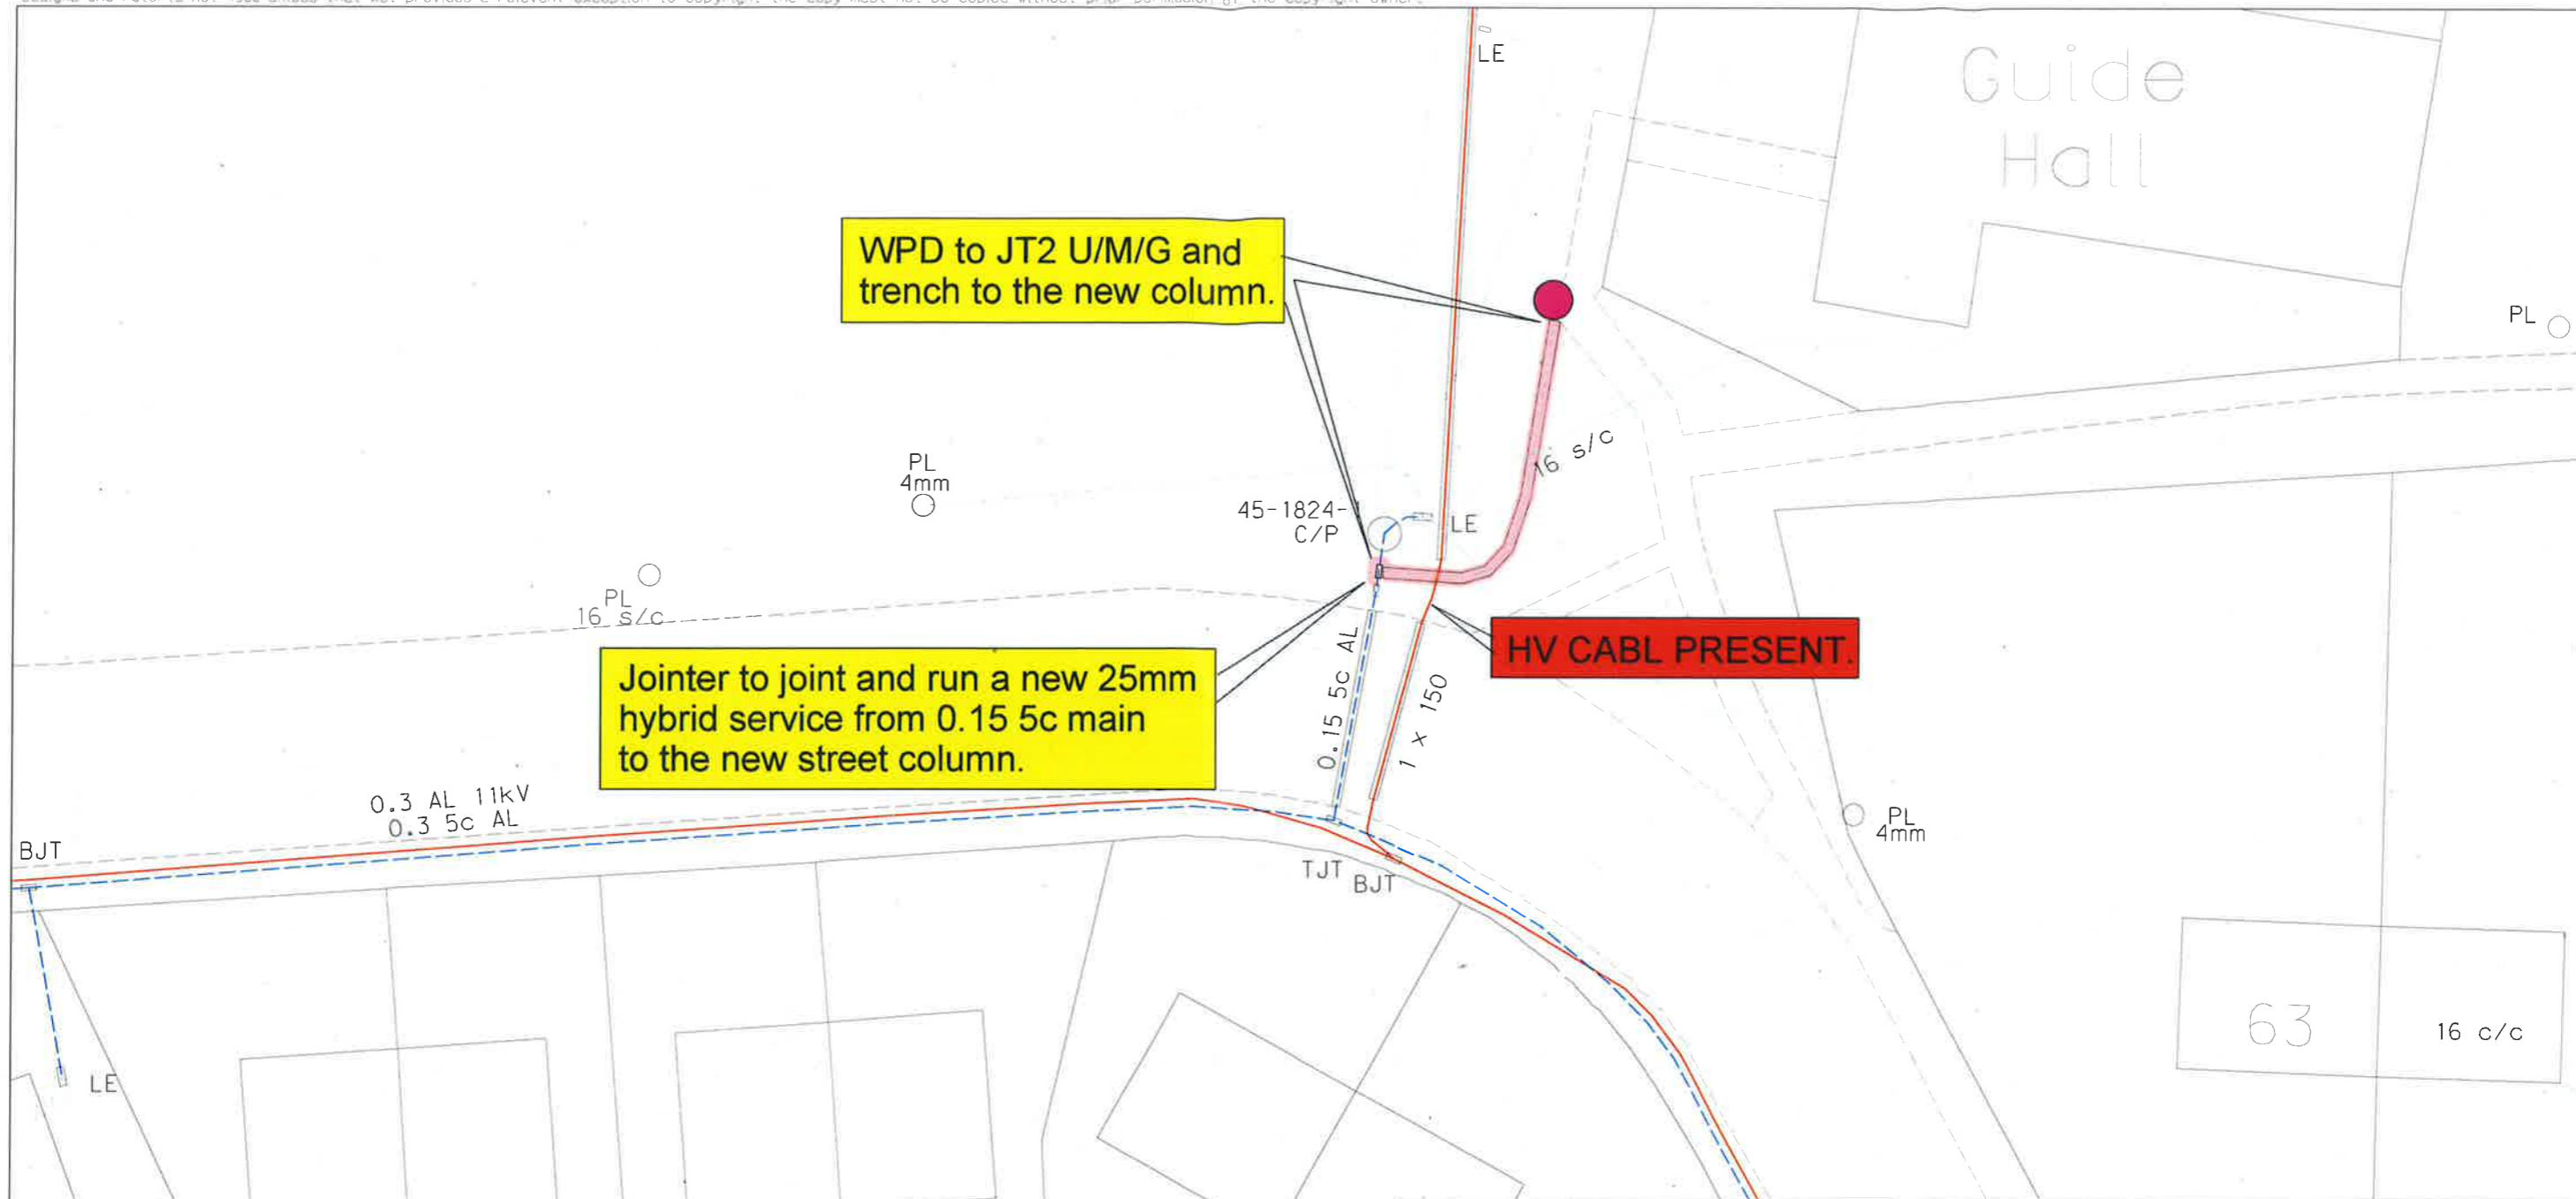

REV.	DATE	SCHEME	PROGRESS	BLOCK	DRN	CHK'D
	18/3/19				TT	

WESTERN POWER DISTRIBUTION
Serving the Midlands, South West and Wales

TITLE New column
Warfelton Crescent
Saltash PL12 4ND

UNDERGROUND CABLES
132KV --- 33KV --- 11KV
L.V. SERVICE STREET LTG.
HV EARTH LV EARTH EARTH ELECTRODE

OVERHEAD LINES
132KV --- 33KV --- 11KV --- L.V.
SERVICE STREET LTG.

SERVICES CABLE SIZES AS SHOWN

DUCT & ALKATHENE TUBE --- HOUSE METER POSITIONS - EXTERNAL ■ INTERNAL ●

SURF TELECOMS S --- S PILOT CABLES P --- P

PROPOSALS ■ ALTERATIONS ■ DISMANTLED ■

TRAFFIC SENSITIVE AREA YES/NO

DEVELOPER, BUILDER, ARCHITECT Drg. No., O.S. MAP., SCALE 1:250' @ A3, PARISH, 11KV DIAG., LV. DIAG., PLAN No. 3330734, Enq No. 3330734 of

X - 242115.578,58848.116